


FURAAAT RAINWATER CONSERVATION : RAINWATER FOR DRINKING

SCHEMATIC FOR HARVESTING RAIN WATER FROM ROOF TOP & PAVED SURFACE : RWD-PMS2-B2

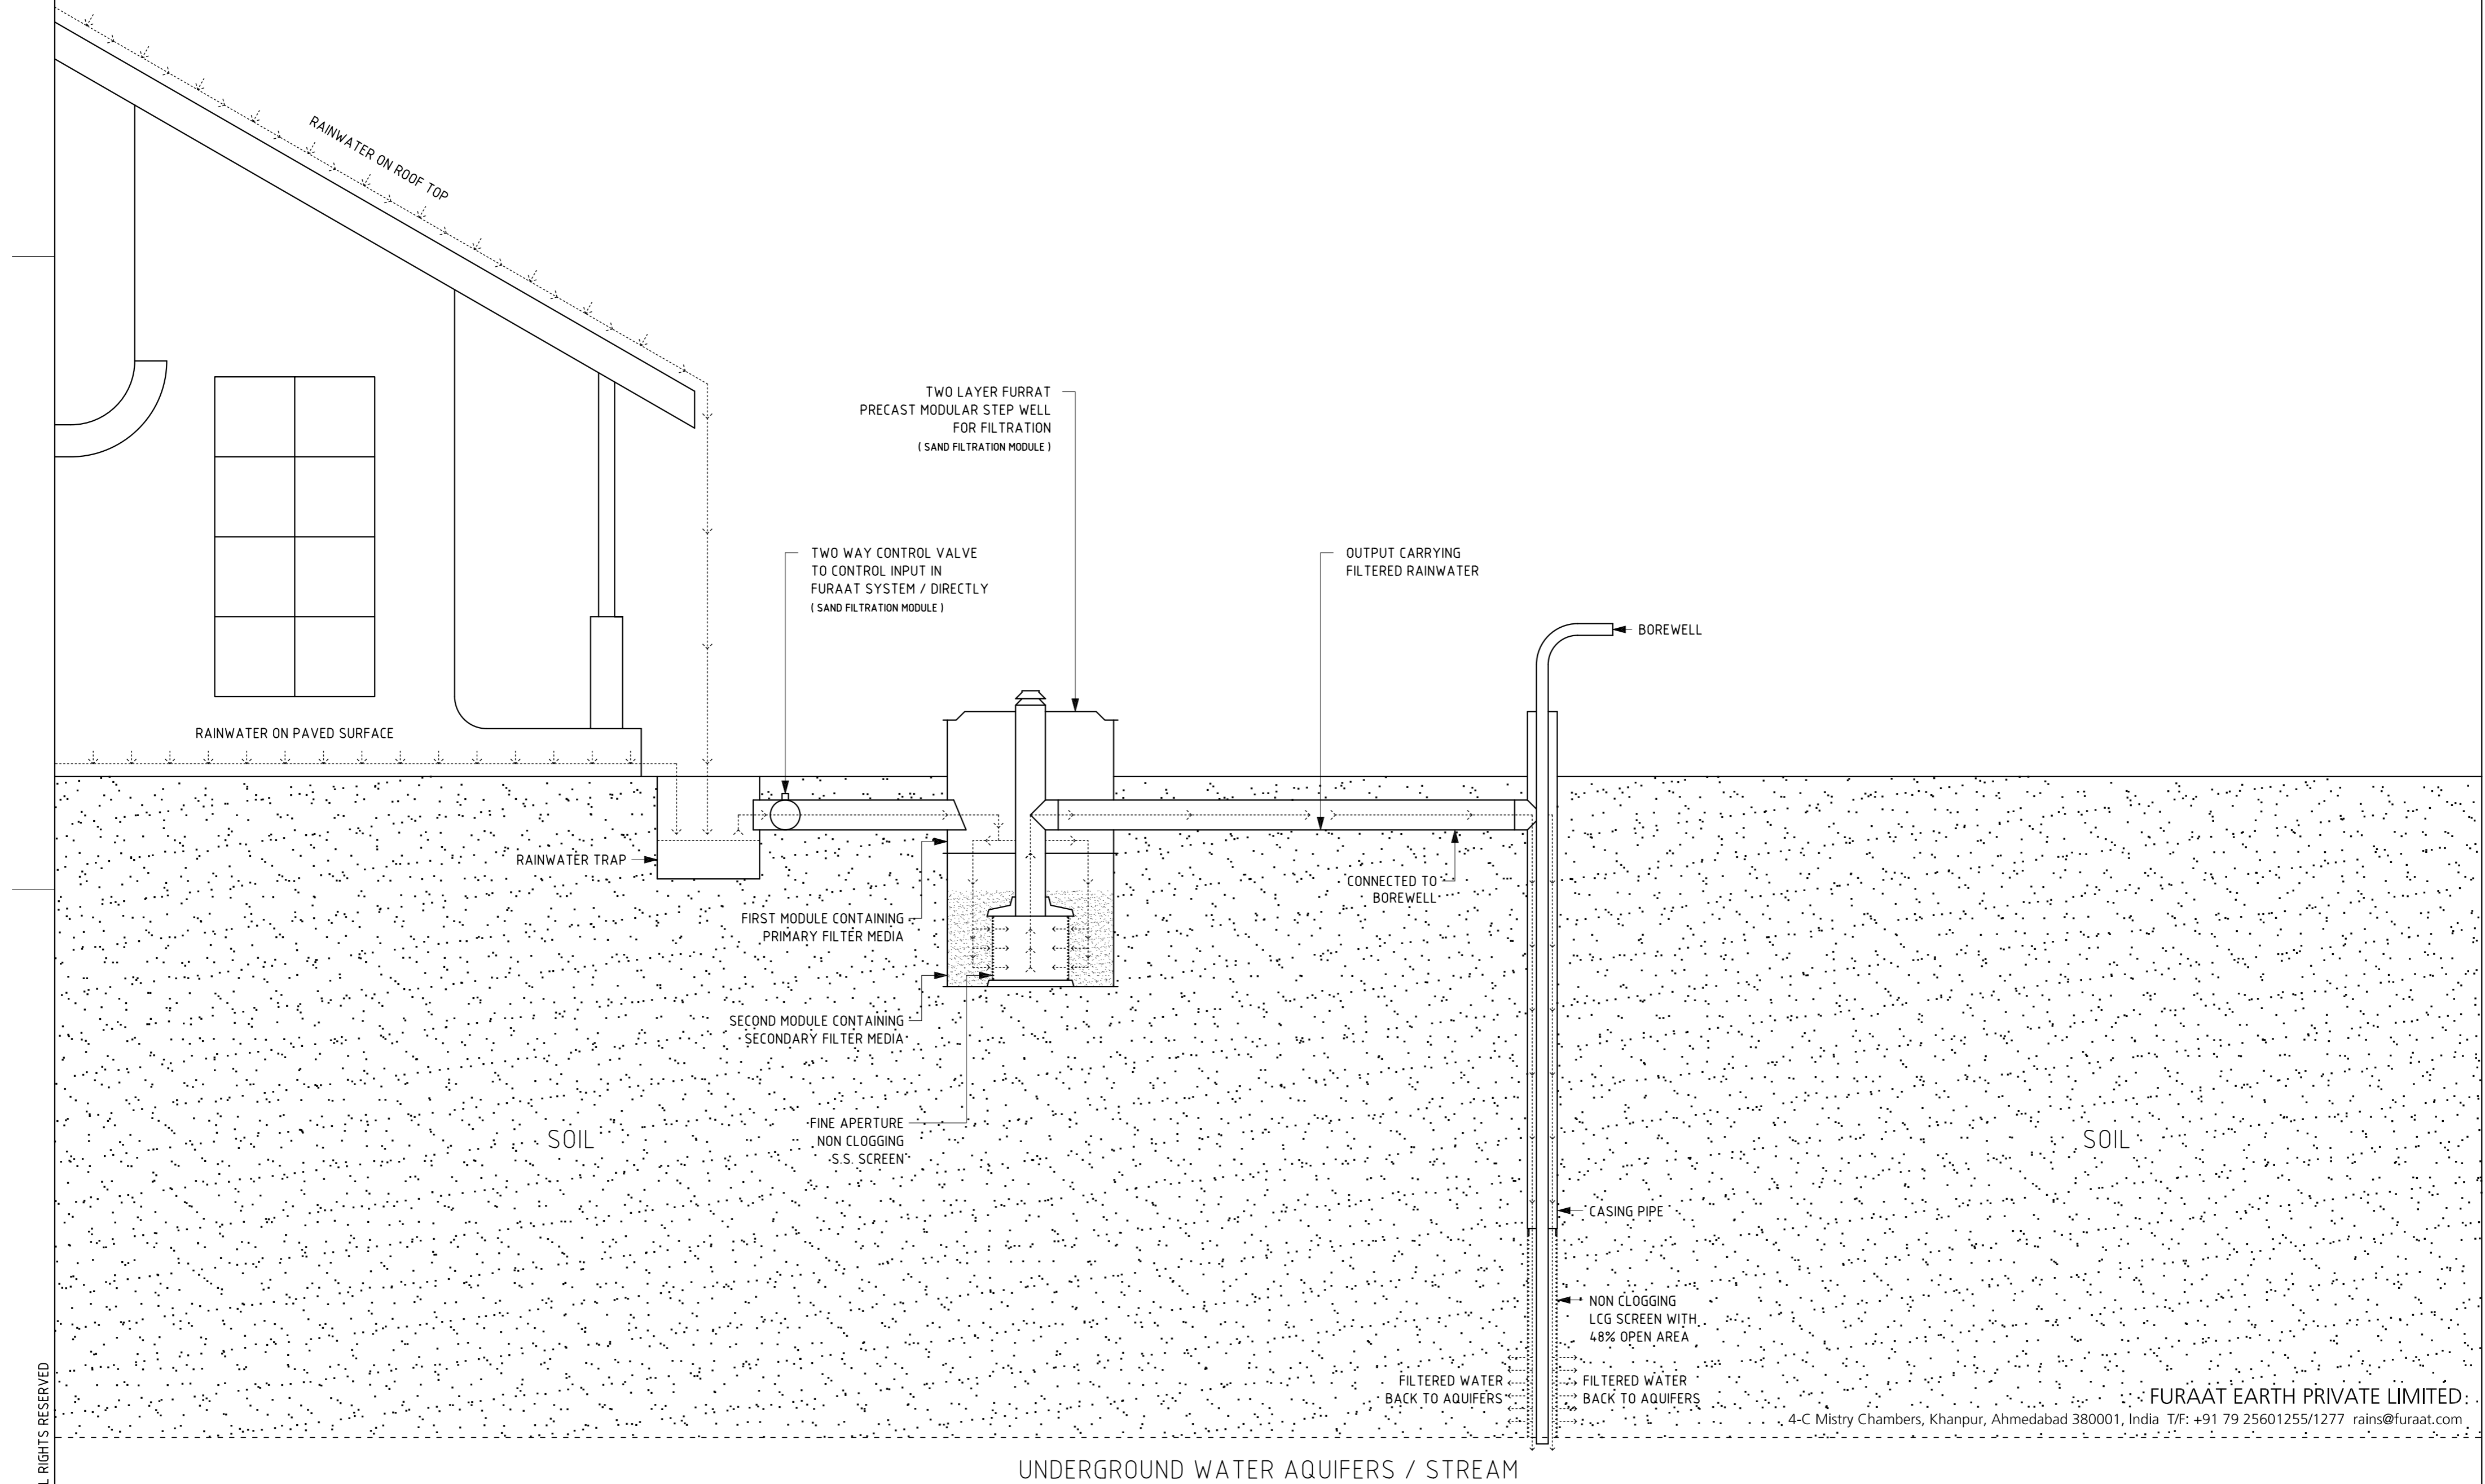

ALL RIGHTS RESERVED