


FURAAAT RAINWATER CONSERVATION : RAINWATER FOR DRINKING

SCHEMATIC FOR HARVESTING RAIN WATER FROM ROOF TOP : RWD-PMS2-C1

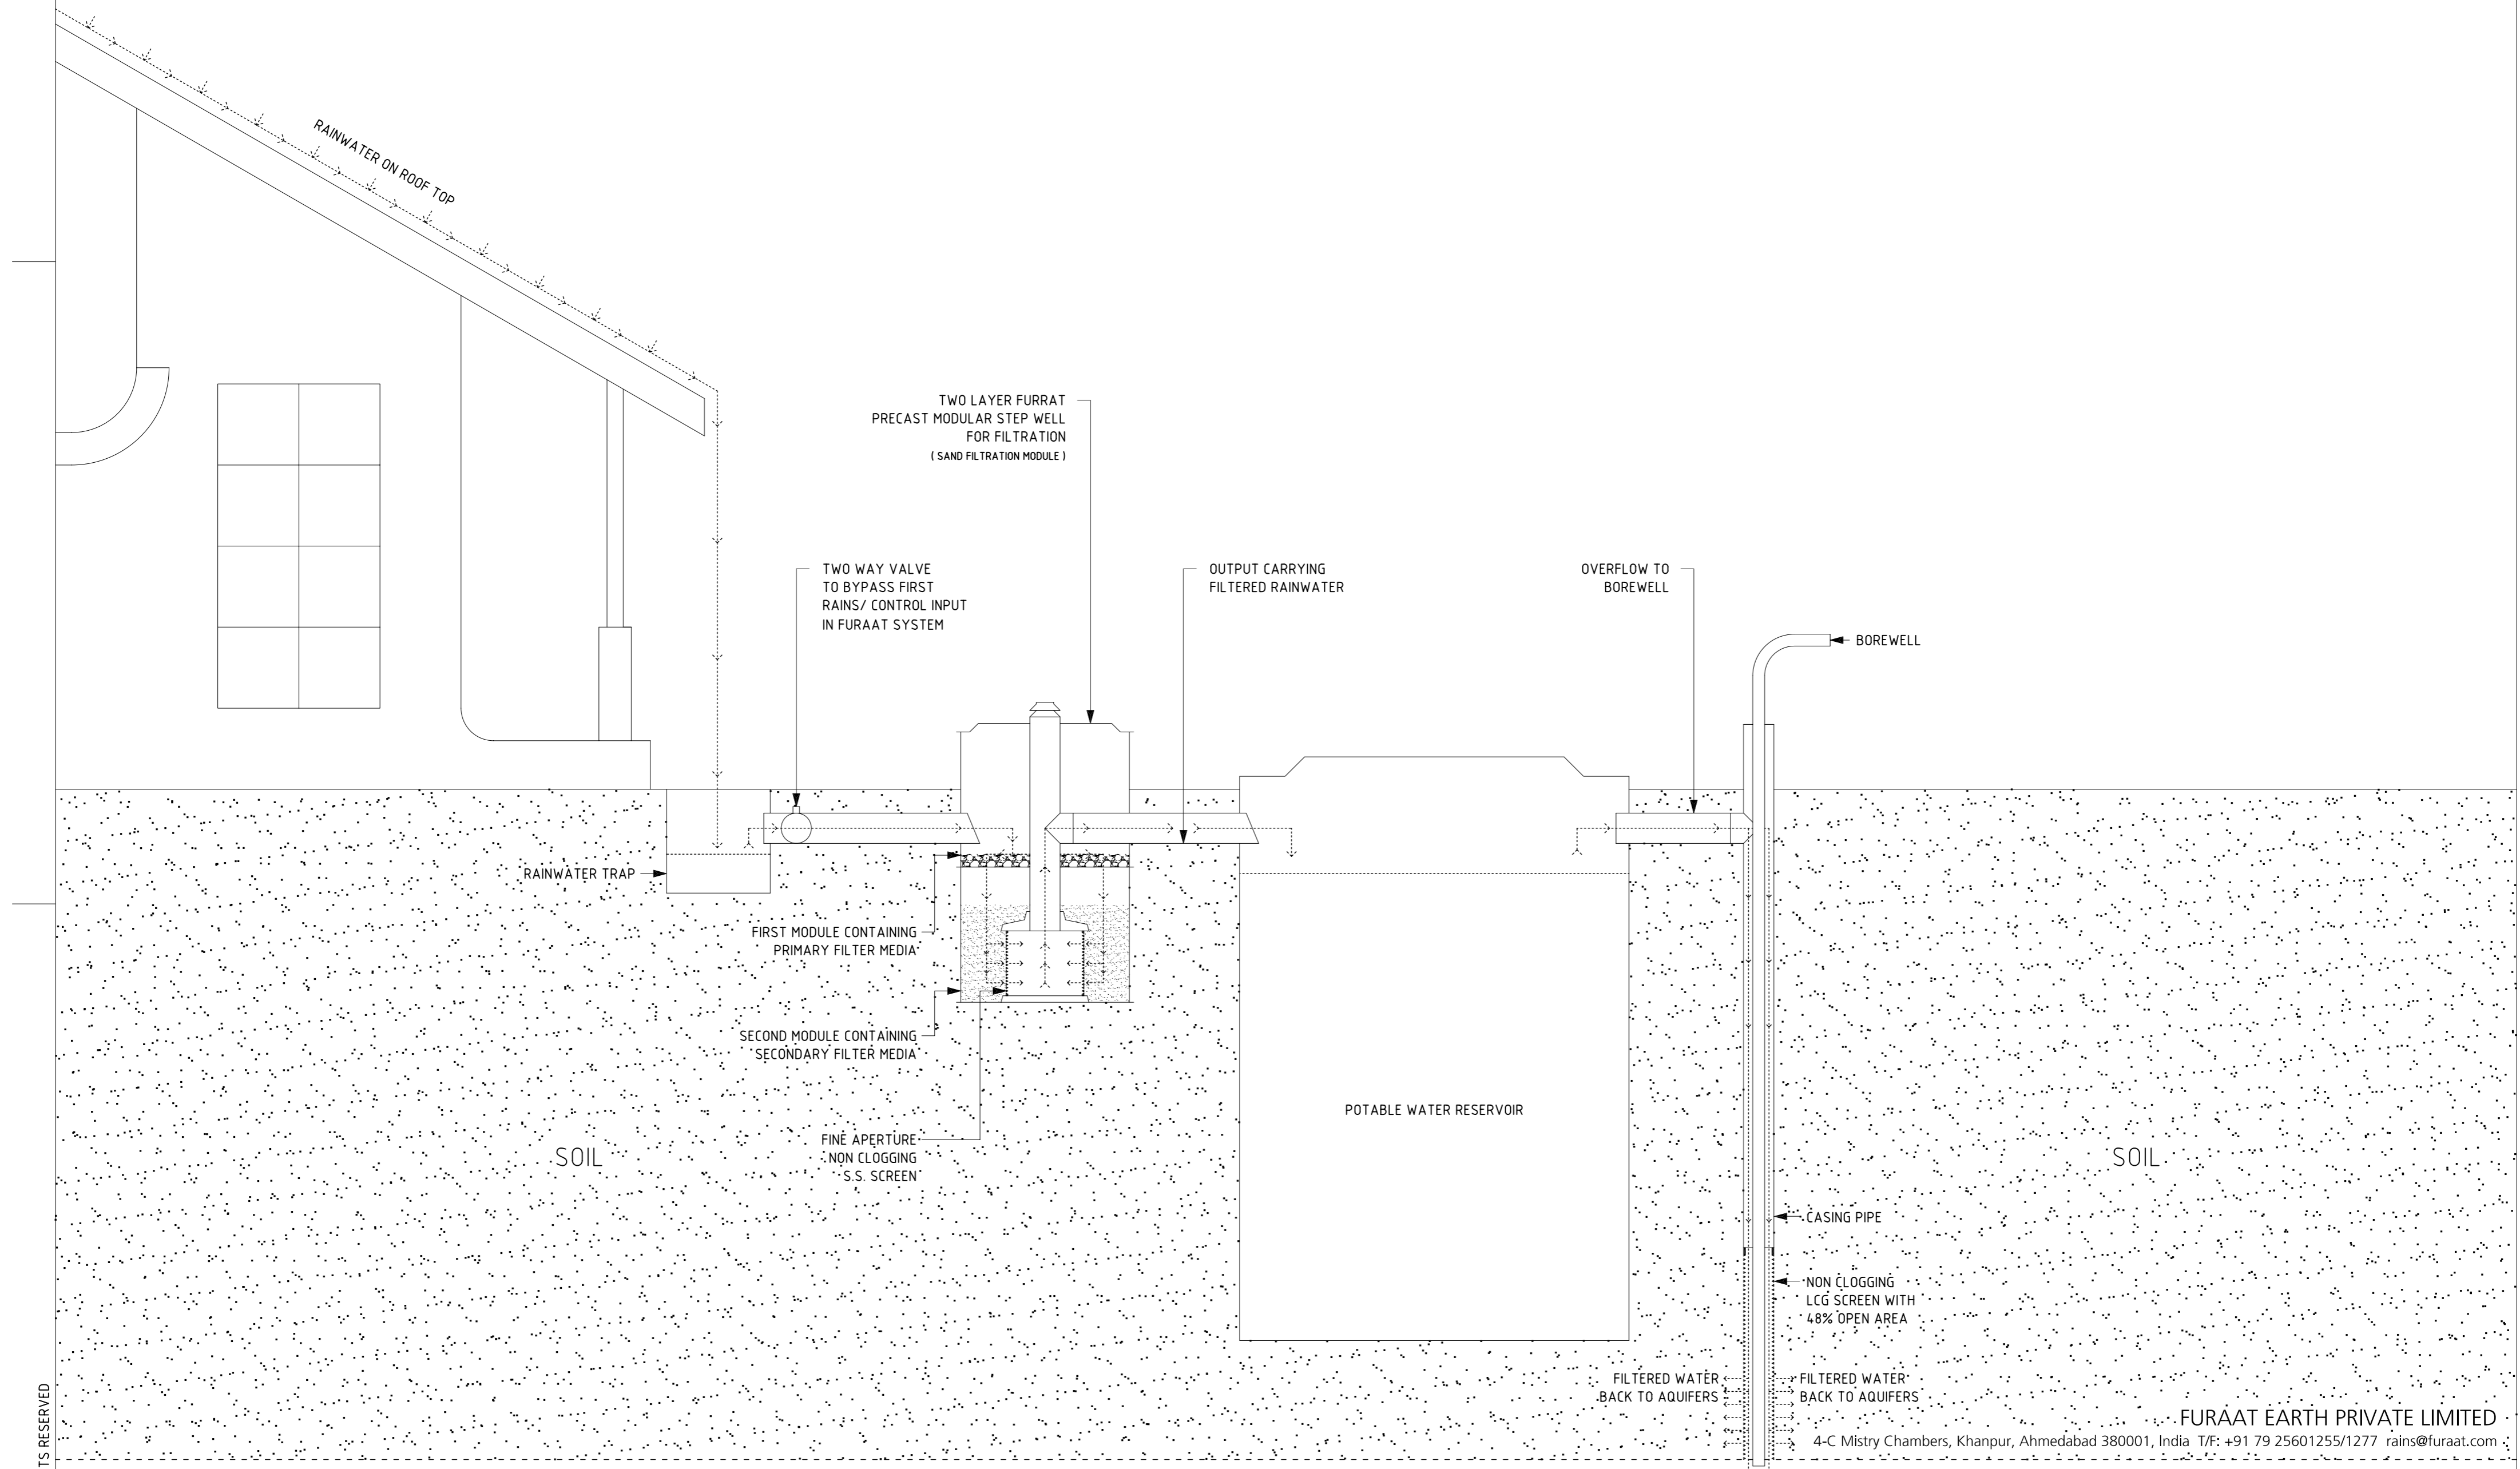

ALL RIGHTS RESERVED

FURAAAT EARTH PRIVATE LIMITED

4-C Mistry Chambers, Khanpur, Ahmedabad 380001, India T/F: +91 79 25601255/1277 rains@furaat.com